


SITE PLAN

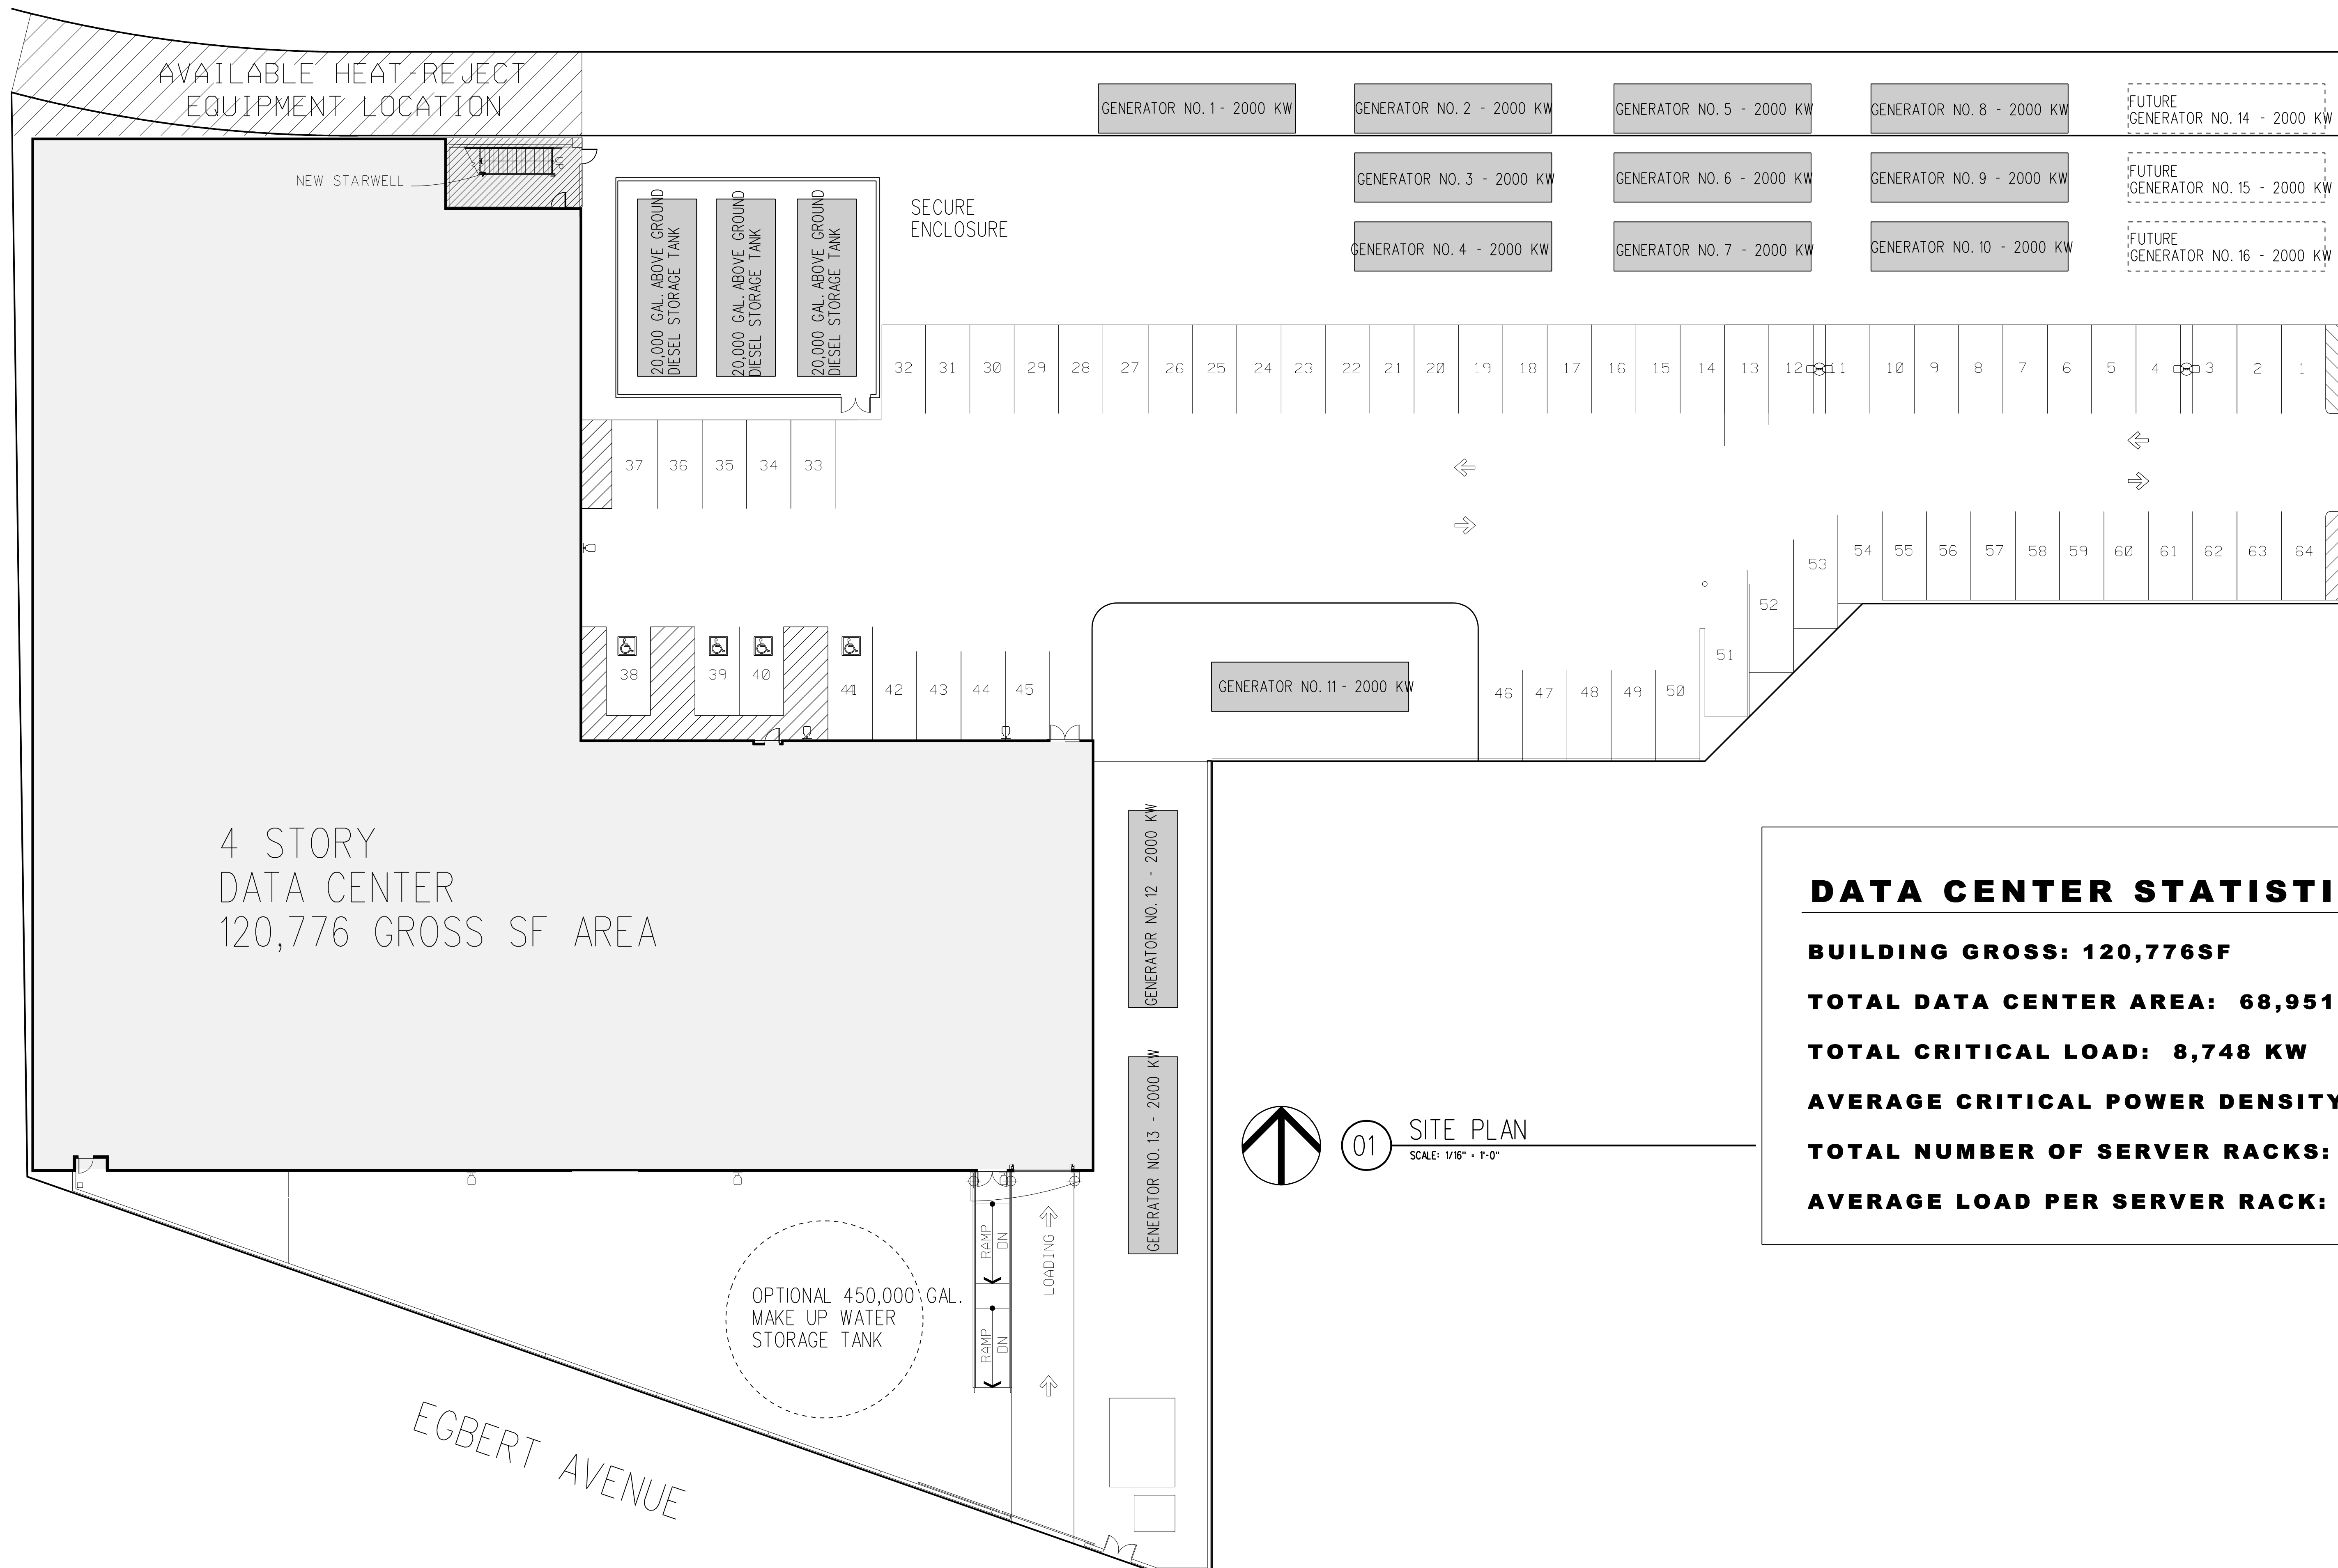

4 STORY
DATA CENTER
120,776 GROSS SF AREA

DATA CENTER STATISTICS

BUILDING GROSS: 120,776SF
TOTAL DATA CENTER AREA: 68,951SF
TOTAL CRITICAL LOAD: 8,748 KW
AVERAGE CRITICAL POWER DENSITY: 127 W/SF
TOTAL NUMBER OF SERVER RACKS: 2,497
AVERAGE LOAD PER SERVER RACK: 3.5 KW

01 SITE PLAN
SCALE: 1/16" = 1'-0"

OWNER:
**CARDIFF MASON
DEVELOPMENT, INC.**
939 Hartz Way, Suite 210
Danville, CA 94526
T 925 838 6710

**Cardiff Mason
Development**

CALLISON
CALLISON ARCHITECTS, P.C.
www.callison.com

1828 Egbert
San Francisco's Newest Data Center
CONCEPT DESIGN
CO-LOCATION FACILITY
1828 Egbert Avenue
San Francisco, CA 94124

PROJECT # 207841.01

ISSUED / REVISED	DATE
	FEB 12 2008
	MAR 4 2008

PLANNING SET

SITE PLAN

A-100

**Cardiff Mason
Development**

**1828 Egbert
San Francisco's Newest Data Center**

CALLISON